


# AB 74 / SL

## WORK RANGE DIAGRAM

### UNDER BRIDGE

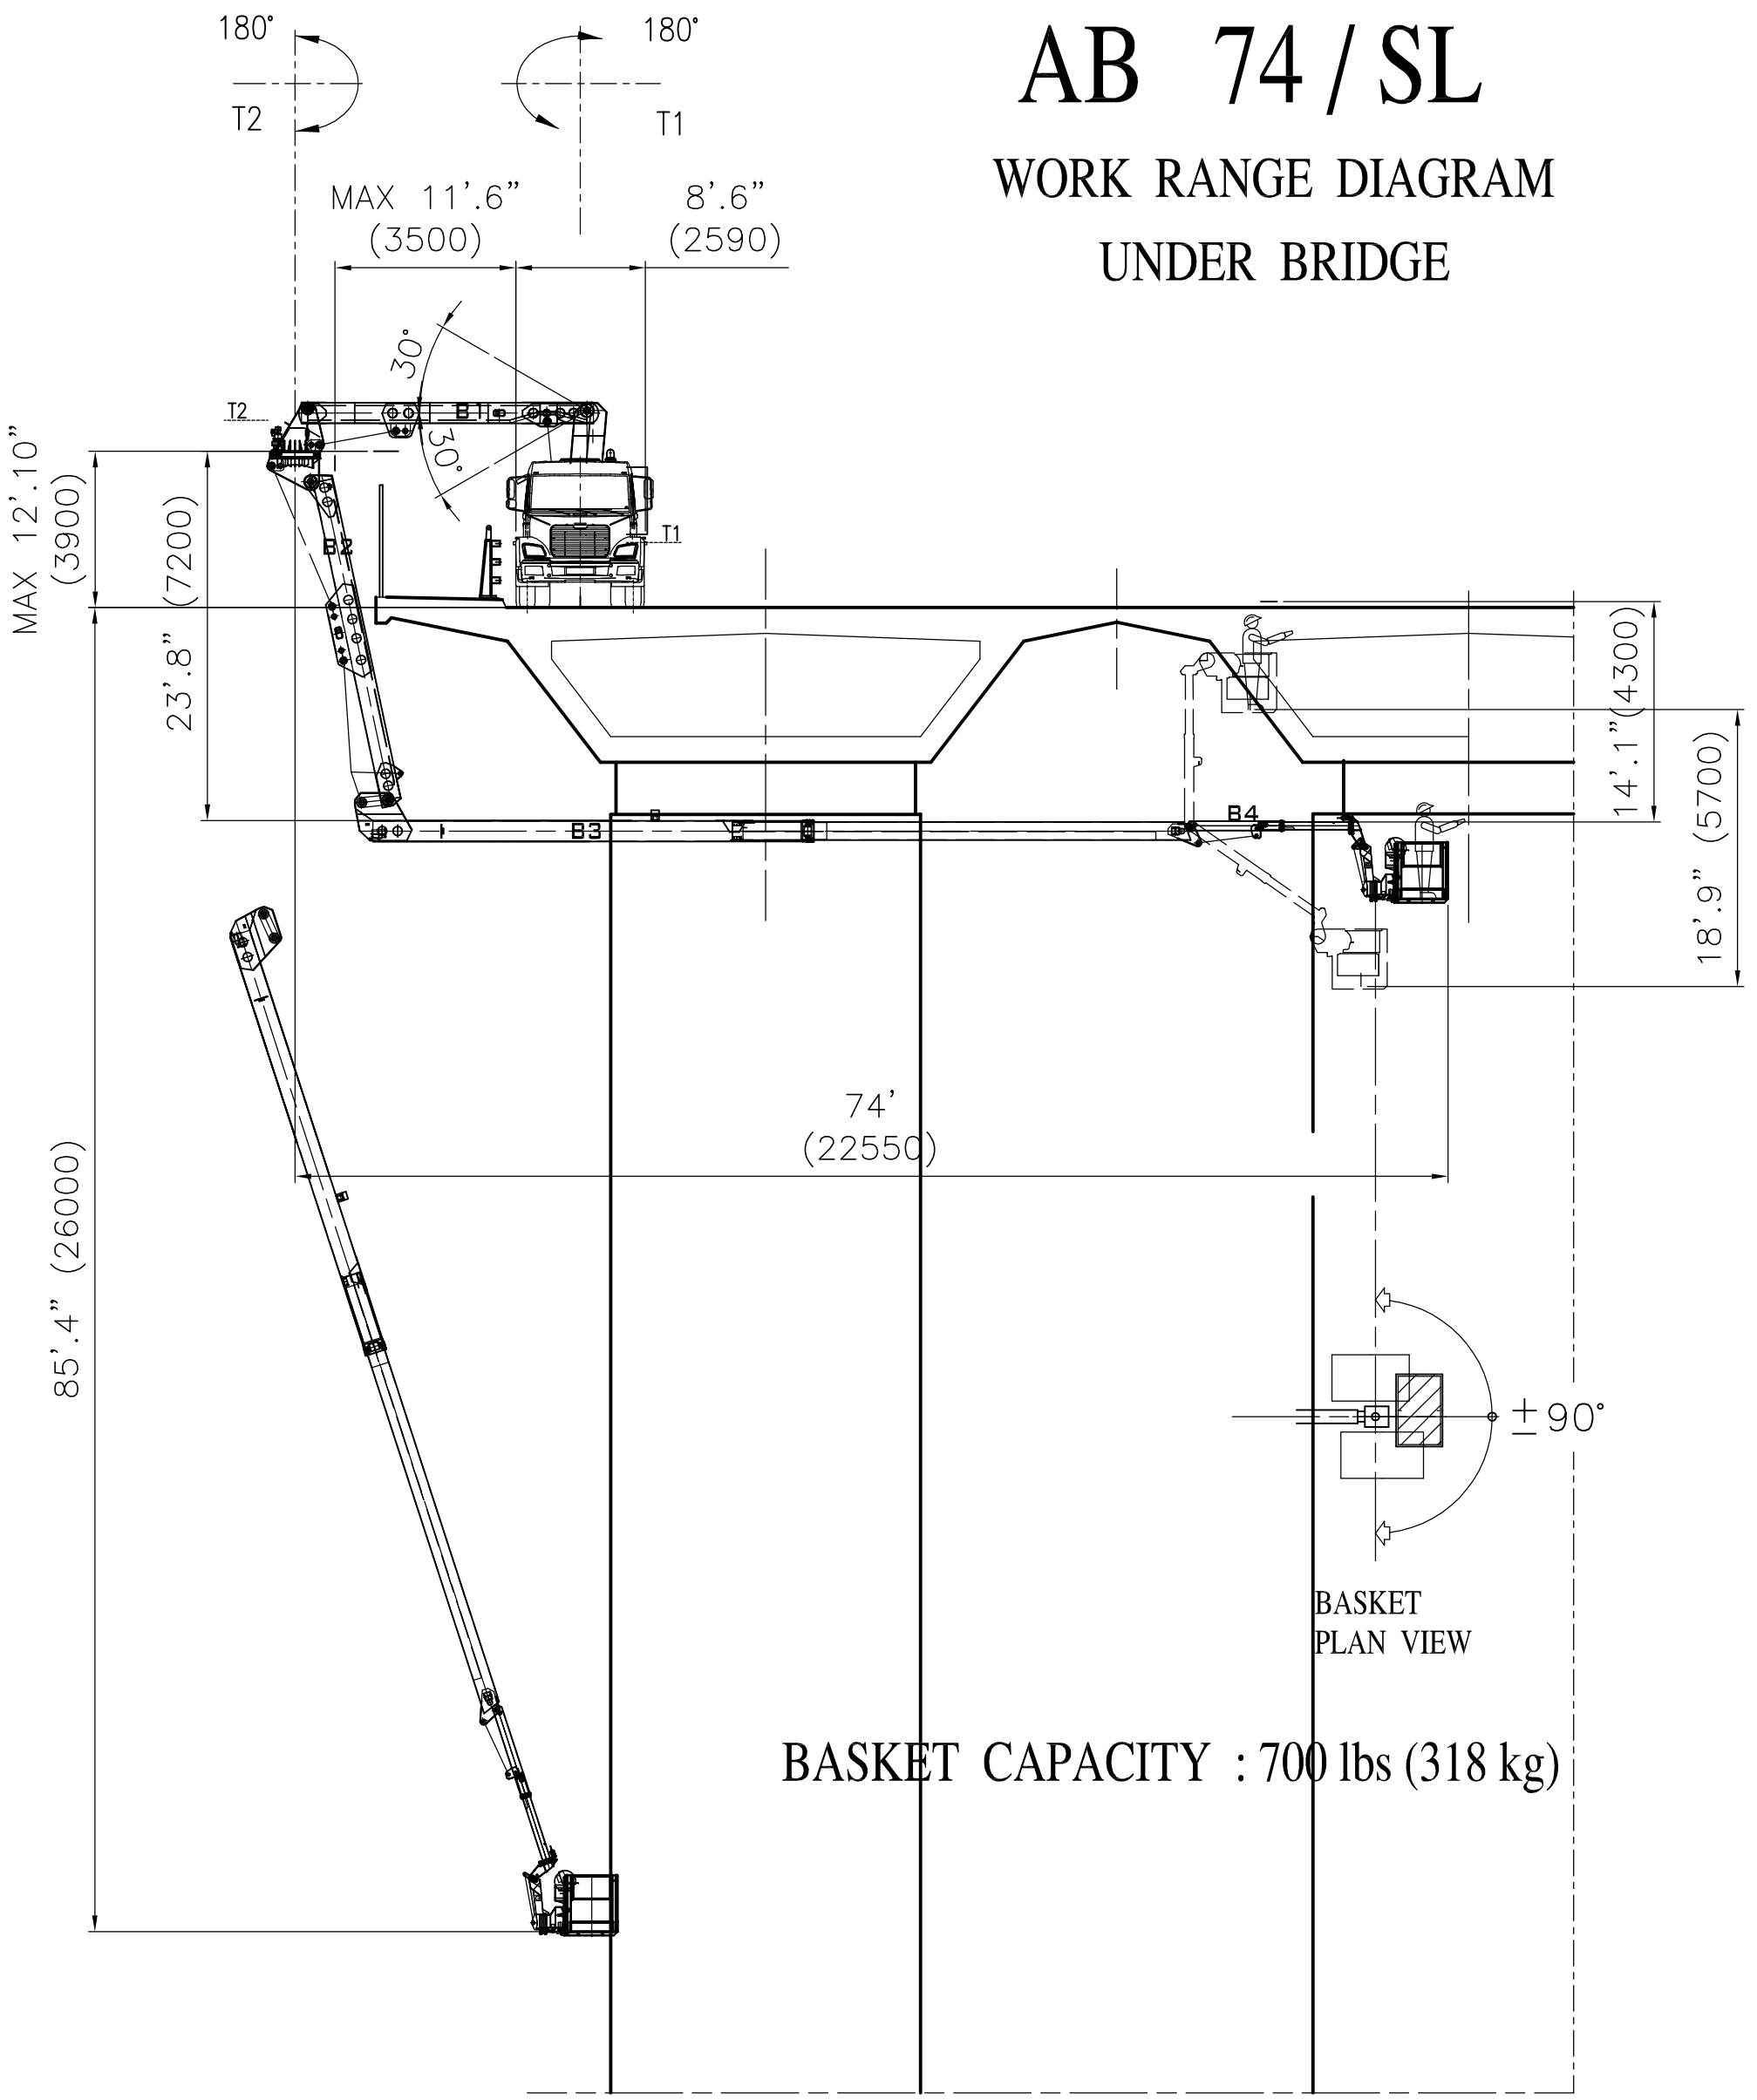

SUBJECT TO SLIGHT MODIFICATIONS

**barin**

denom.ne GENERAL SCHEME		matr. Standard	dis.n. 8610	lav.n.
compl.vo AB		data 11/02/2011		scale 1:125
CAD DWG	rif.dis.n.	dis. Cestaro B.		cont. Ing Zuccolo Tristano

— cittadella pd — tel.049/5971300 fax 049/9400229 — <http://www.barin.it> E-mail:info@barin.it  
even partial is forbidden by law—use and spreading to third parties is forbidden—copyright